


RELEVEU
SCARA 1:100
ETAJ

JUDETUL : MARAMURES
TERITORIU ADMINISTRATIV : BAIA MARE
COD SIRUTA : 106327
ADRESA : STR.MOLDOVEI

BENEFICIAR :
CONSILIUL JUDETEAN MARAMURES

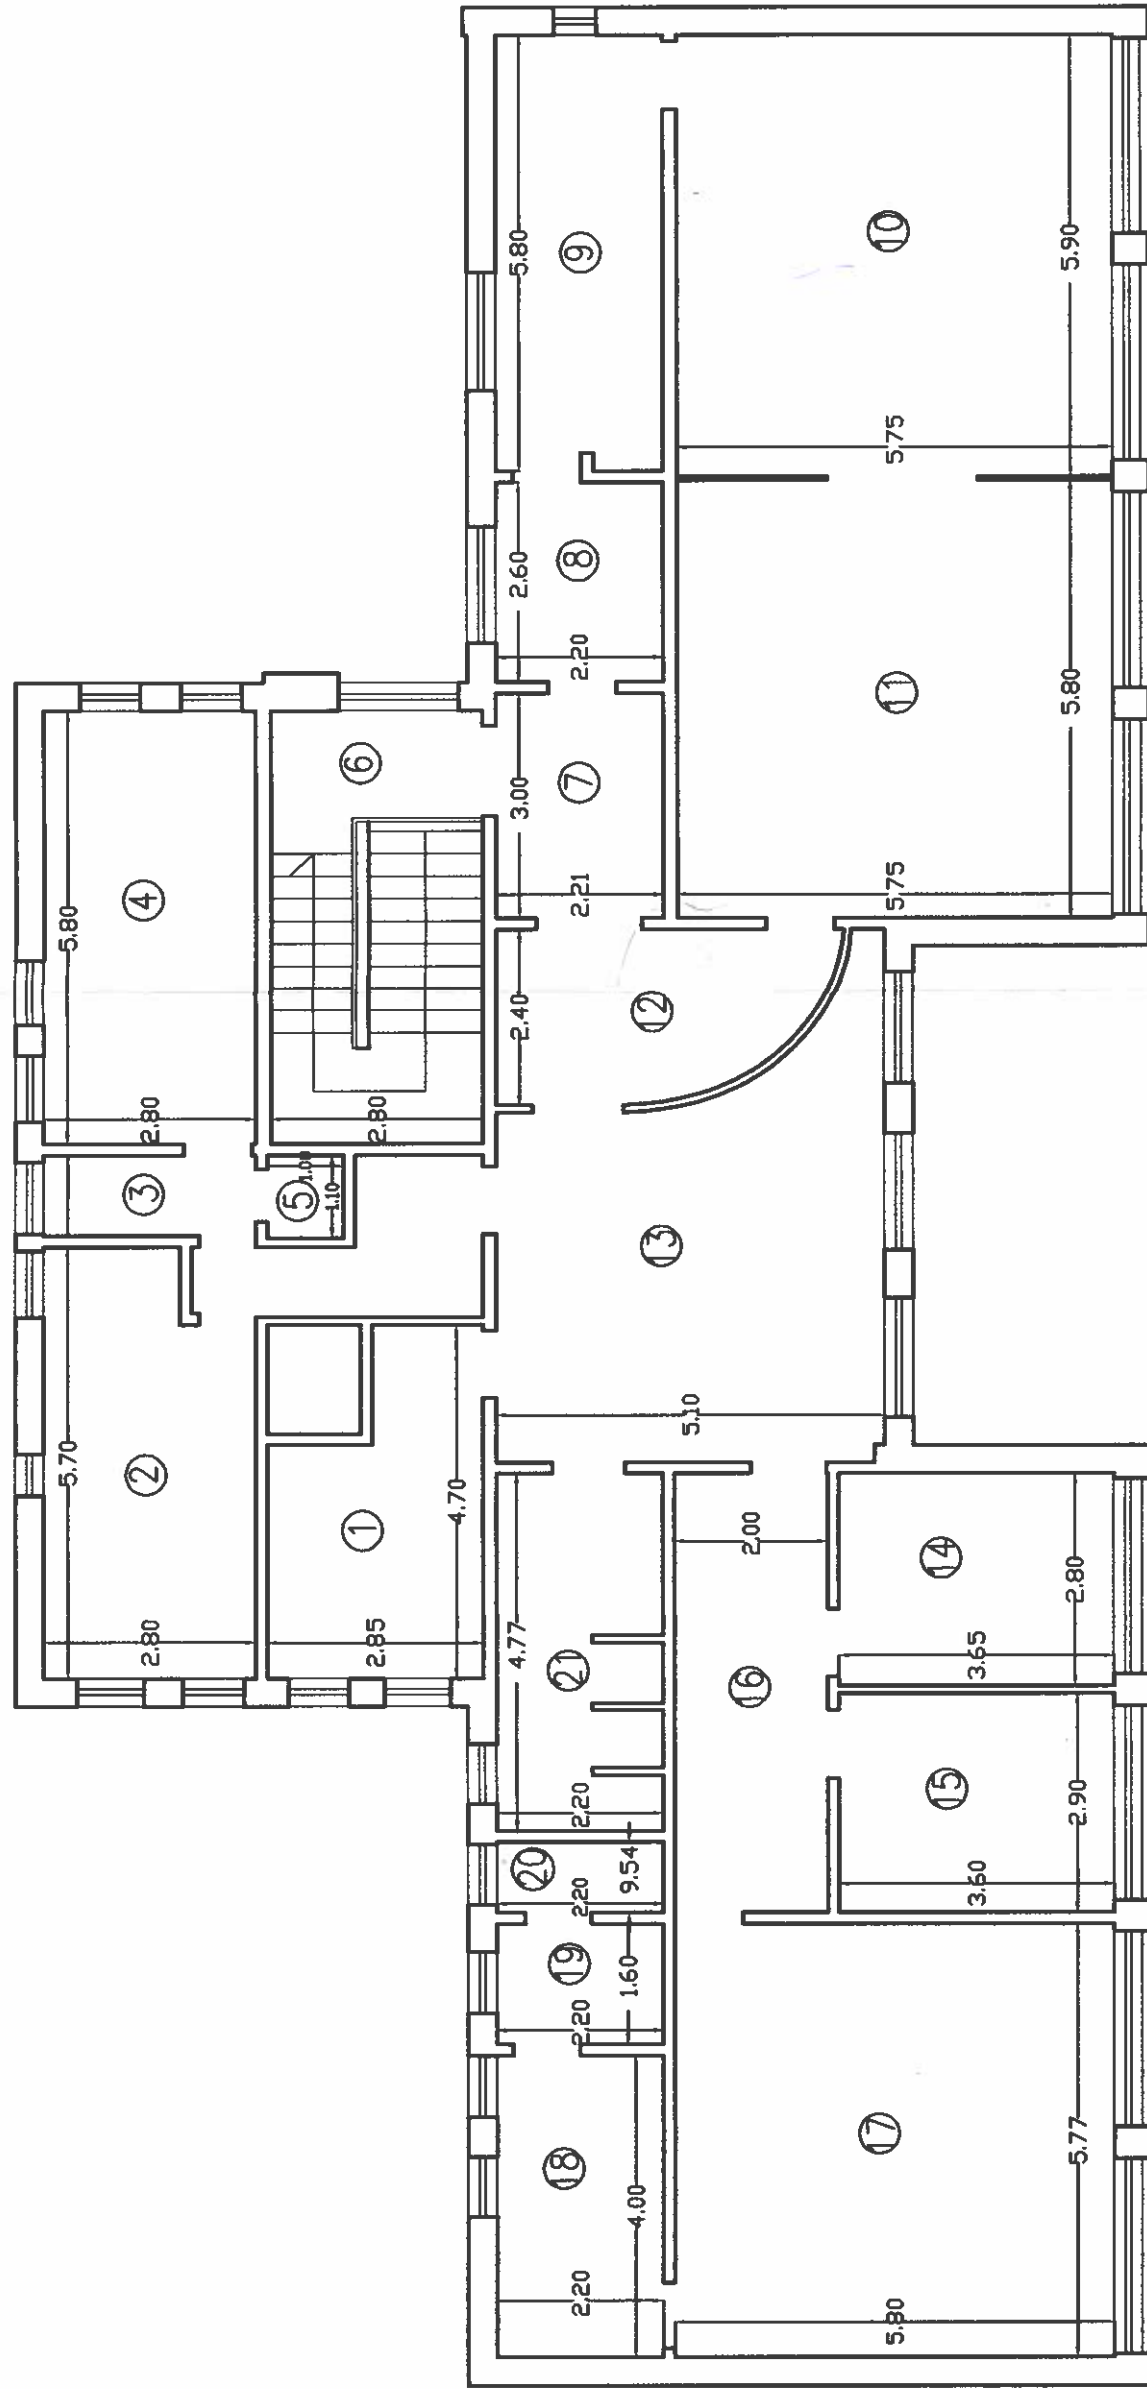

Nr. const	Denumire constructie	Suprafata utila	Suprafata constructiile
1	BUCATARE	11.20 mp	14.23
2	CABINET NR 2	15.00 mp	19.07
3	HOL	8.70 mp	11.06
4	BUCATARE	16.20 mp	20.89
5	DEBARA	1.10 mp	1.39
6	POVEST	4.10 mp	5.21
7	HOL	8.63 mp	8.42
8	HOL	5.80 mp	7.37
9	LABORATOR	12.70 mp	15.14
10	CABINET NR 10	31.10 mp	36.54
11	SALA ASIEZARE	33.50 mp	40.59
12	HOL	9.30 mp	11.82
13	SALA ASIEZARE	26.50 mp	32.80
14	CABINET NR 14	10.30 mp	13.09
15	CABINET NR 15	10.80 mp	12.47
16	HOL	11.80 mp	15.00
17	CABINET NR 17	33.50 mp	40.50
18	VESTIAR	8.80 mp	11.10
19	HOL	3.50 mp	4.44
20	WC	2.10 mp	2.66
21	GRUP SANITAR	10.50 mp	13.34
	TOTAL	272.93 mp	337.02 mp

3893/09.10.2007

Oficiul de Cadastru și
Publicitate Imobiliară
Maramureș
Pop Corlolan Alex
Subinginer gr. IV

