


## RELEVUL UNITATE INDIVIDUALA U2

Nr. cadastral al terenului	Suprafata(mp)	Adresa imobilului
590		mun. Baia Mare, strada Turnului nr 1
Cartea Funciara colectiva nr.	- C1	UAT
Baia Mare		
Cod unitate individuala (U)	U2	CF individuala
		-C1-U2

Scara 1:200


### DEMISOL

Nr. incopere	Denumire incopere	Suprafata utila (mp)
1	SCARI	10.9
2	MAGAZIE	11.0
3	CLUB	41.1
4	MAGAZIE	19.0
5	MAGAZIE	16.8
<b>Suprafata utila = 98.8mp</b>		
<b>Suprafata construita = 173.0 mp</b>		

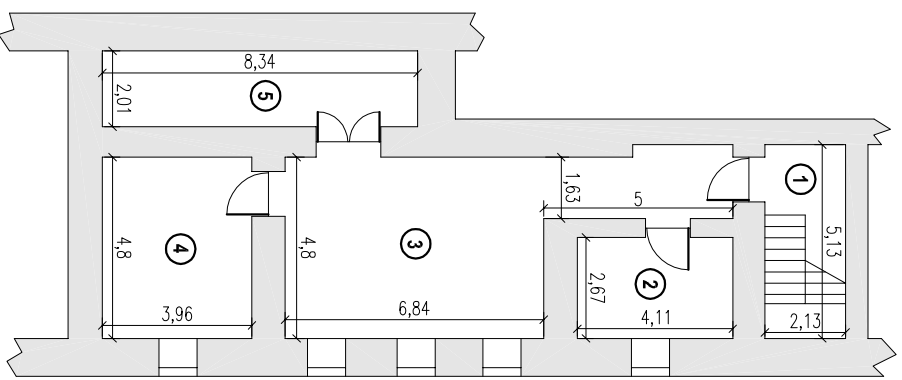

### PARTER


Nr. incopere	Denumire incopere	Suprafata utila (mp)
1	BIROU	24.0
2	BIROU	15.4
3	BIROU	21.2
4	SCARI	10.6
5	HOL	9.7
6	BIROU	9.6
7	BIROU	14.0
8	BIROU	18.4
9	BIROU	22.4
10	BIROU	18.3
11	MAGAZIE	10.5
12	HOL	8.5
13	HOL	8.5
14	SCARI	14.7
<b>Suprafata utila = 205.8 mp</b>		
<b>Suprafata construita = 278.0 mp</b>		
<b>Suprafata construita la sol = 426.0 mp</b>		

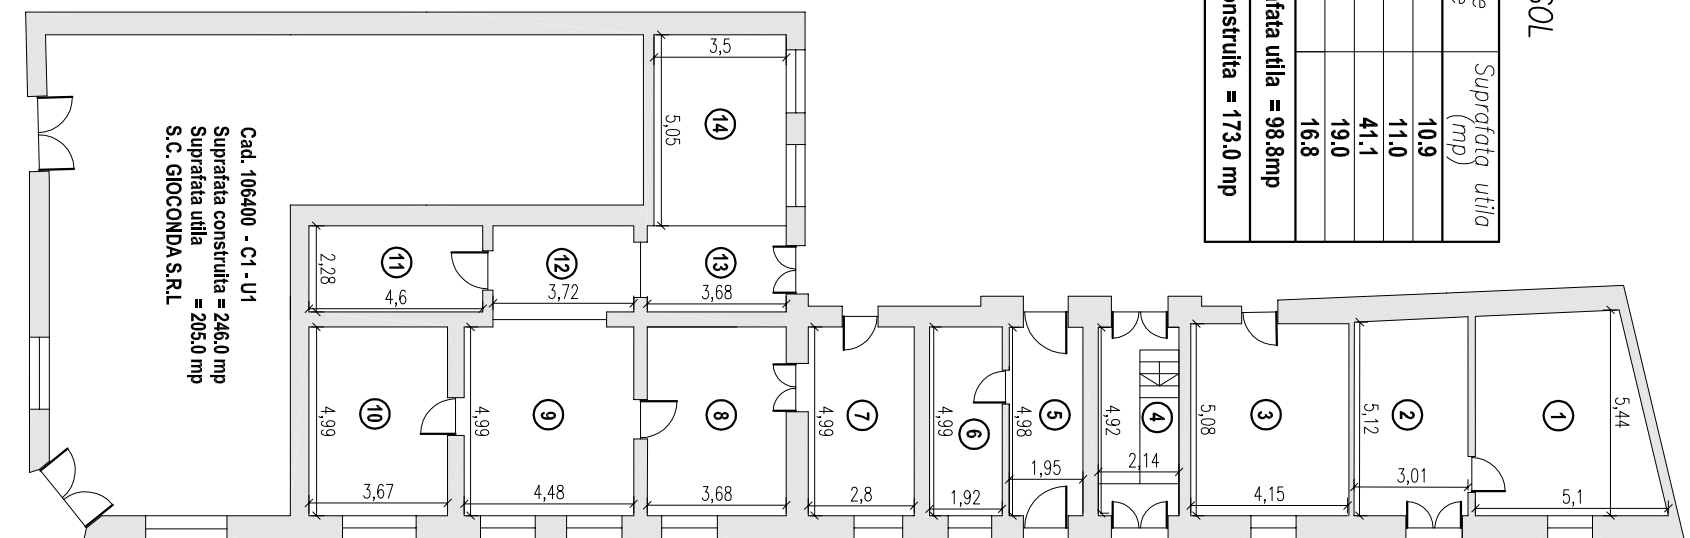

Cad. 106400 - C1 - U1  
Suprafata construita = 246.0 mp  
Suprafata utila = 205.0 mp  
S.C. GIOCONDA S.R.L.

### ETAJ

Nr. incopere	Denumire incopere	Suprafata utila (mp)
1	MAGAZIE	11.1
2	MAGAZIE	8.6
3	BIROU	21.2
4	MAGAZIE	19.6
5	SCARI	10.8
6	BIROU	8.5
7	HOL	1.6
8	GRUP SOCIAL	1.4
9	BIROU	17.7
10	BIROU	14.7
11	BIROU	32.9
12	BIROU	22.6
13	BIROU	34.9
14	MAGAZIE	2.7
15	BIROU	21.5
16	BIROU	23.4
17	HOL	32.4
18	HOL	13.1
19	BIROU	18.7
20	AERISIRE	3.0
21	GRUP SOCIAL	2.0
22	SCARI	17.5
<b>Suprafata utila = 339.9 mp</b>		
23	BALCON 1	3.6
24	BALCON 2	19.9
<b>Suprafata balcoane = 23.5 mp</b>		
<b>Suprafata construita = 455.0 mp</b>		

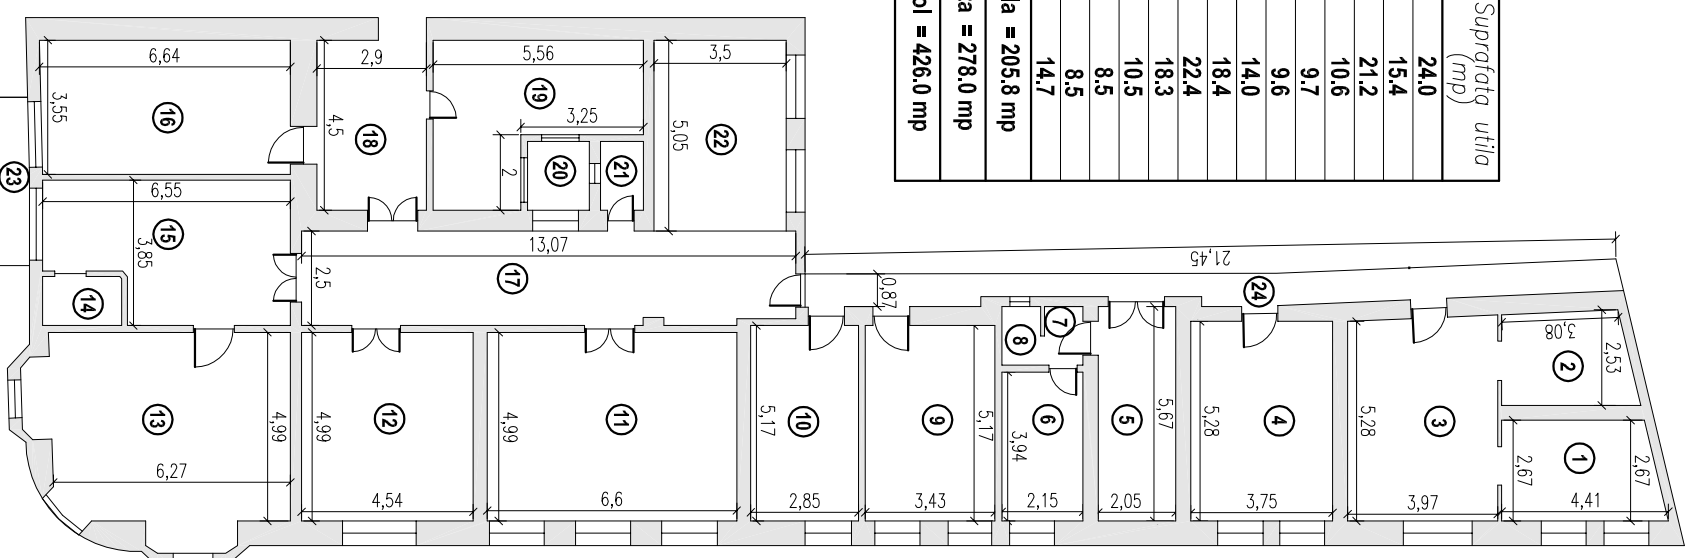

#### TABEL CENTRALIZATOR U2

NIVEL	Suprafata utila (mp)	Suprafata construita (mp)
DEMISOL	98.8	173.0
PARTER	205.8	278.0
ETAJ	339.9	455.0
<b>TOTAL</b>	<b>644.5</b>	<b>906.0</b>

CHIRILIOV NICOLAE  
Autorizat ANCP RO-B-F-nr.0619 cat. D